


MILWAUKEE METROPOLITAN
SEWERAGE DISTRICT
PROJECT ID C04010

ACQUISITION PLAT
FOR
MILWAUKEE METROPOLITAN
SEWERAGE DISTRICT
MILL ROAD RELIEF SEWER


CITY OF GLENDALE
MILWAUKEE COUNTY, WISCONSIN

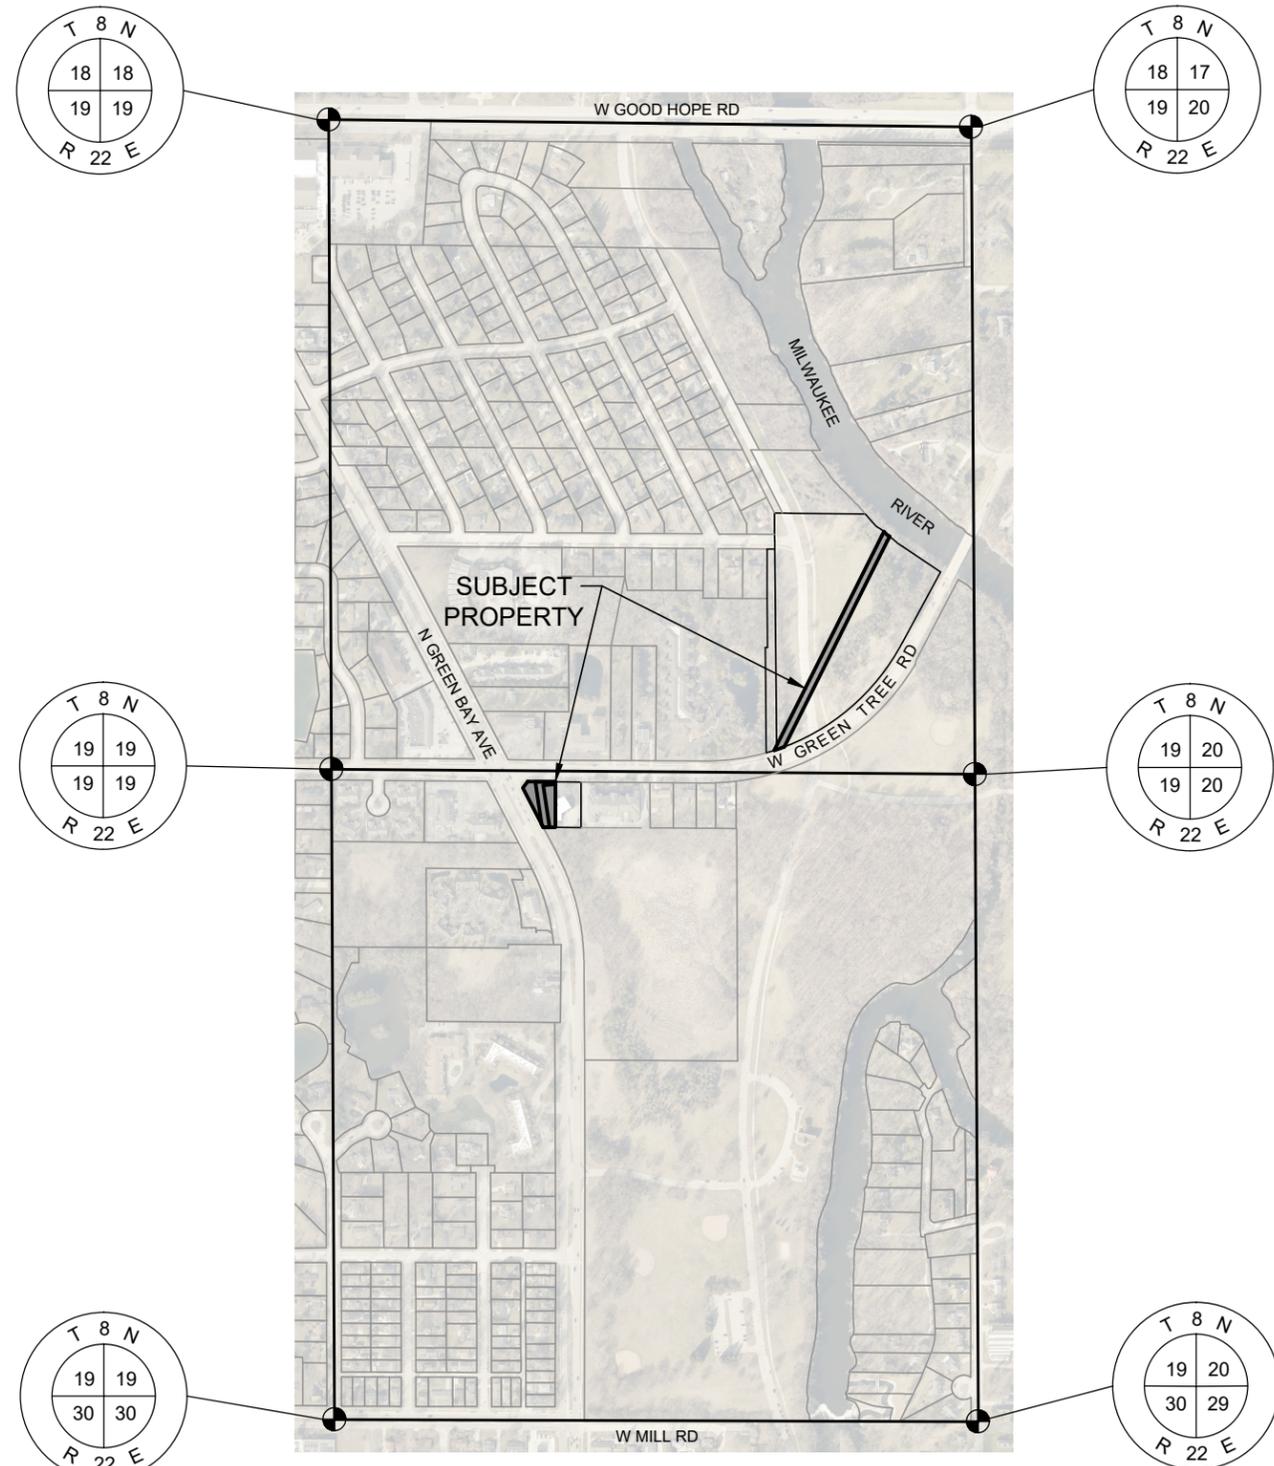

NOTES:

- 1) PROPERTY LINES SHOWN ARE BASED ON LEGAL DESCRIPTIONS CONTAINED IN TITLE COMMITMENTS PROVIDED BY LAND TITLE SERVICES AGENT OF FIRST AMERICAN TITLE INSURANCE COMPANY. THESE LINES HAVE NOT BEEN VERIFIED BY A FIELD SURVEY.
- 2) CADASTRAL INFORMATION SHOWN IS FROM MILWAUKEE COUNTY.
- 3) AERIAL PHOTOS TAKEN FROM 2024 SEWRPC SID IMAGERY.
- 4) BEARINGS ARE REFERENCED TO THE WISCONSIN STATE PLANE COORDINATE SYSTEM, NORTH AMERICAN DATUM OF 1983 (NAD83), WISCONSIN SOUTH ZONE.
- 5) DISTANCES ARE EXPRESSED IN GRID U.S. SURVEY FEET.

REUSE OF DOCUMENTS <small>THIS DOCUMENT AND THE IDEAS AND DESIGNS INCORPORATED HEREIN IS AN INSTRUMENT OF PROFESSIONAL SERVICE AND IS NOT TO BE USED, IN WHOLE OR IN PART, FOR ANY OTHER PROJECT WITHOUT THE WRITTEN AUTHORIZATION OF THE MILWAUKEE METROPOLITAN SEWERAGE DISTRICT.</small>	HORIZONTAL DATUM <small>NAD83 WISCONSIN STATE PLANE SOUTH ZONE COORDINATE SYSTEM</small>	PM B. HANK	REV. NO. DATE	REVISION DESCRIPTION	BY APVD		MILWAUKEE METROPOLITAN SEWERAGE DISTRICT LINE 1 - MILL ROAD RELIEF SEWER LINE 2 - MMSD COMMISSION APPROVED 03-23-2026	DRAWING NO.: ACP01
		DRFT Z. ALBERT						SHEET: 1
VERTICAL DATUM <small>NAVD88 NORTH AMERICAN VERTICAL DATUM OF 1988</small>		CHK D. TALARCZYK					DATE: MARCH, 2026	CONTRACT: C04010
								MMSD FILE: ACP01.dwg

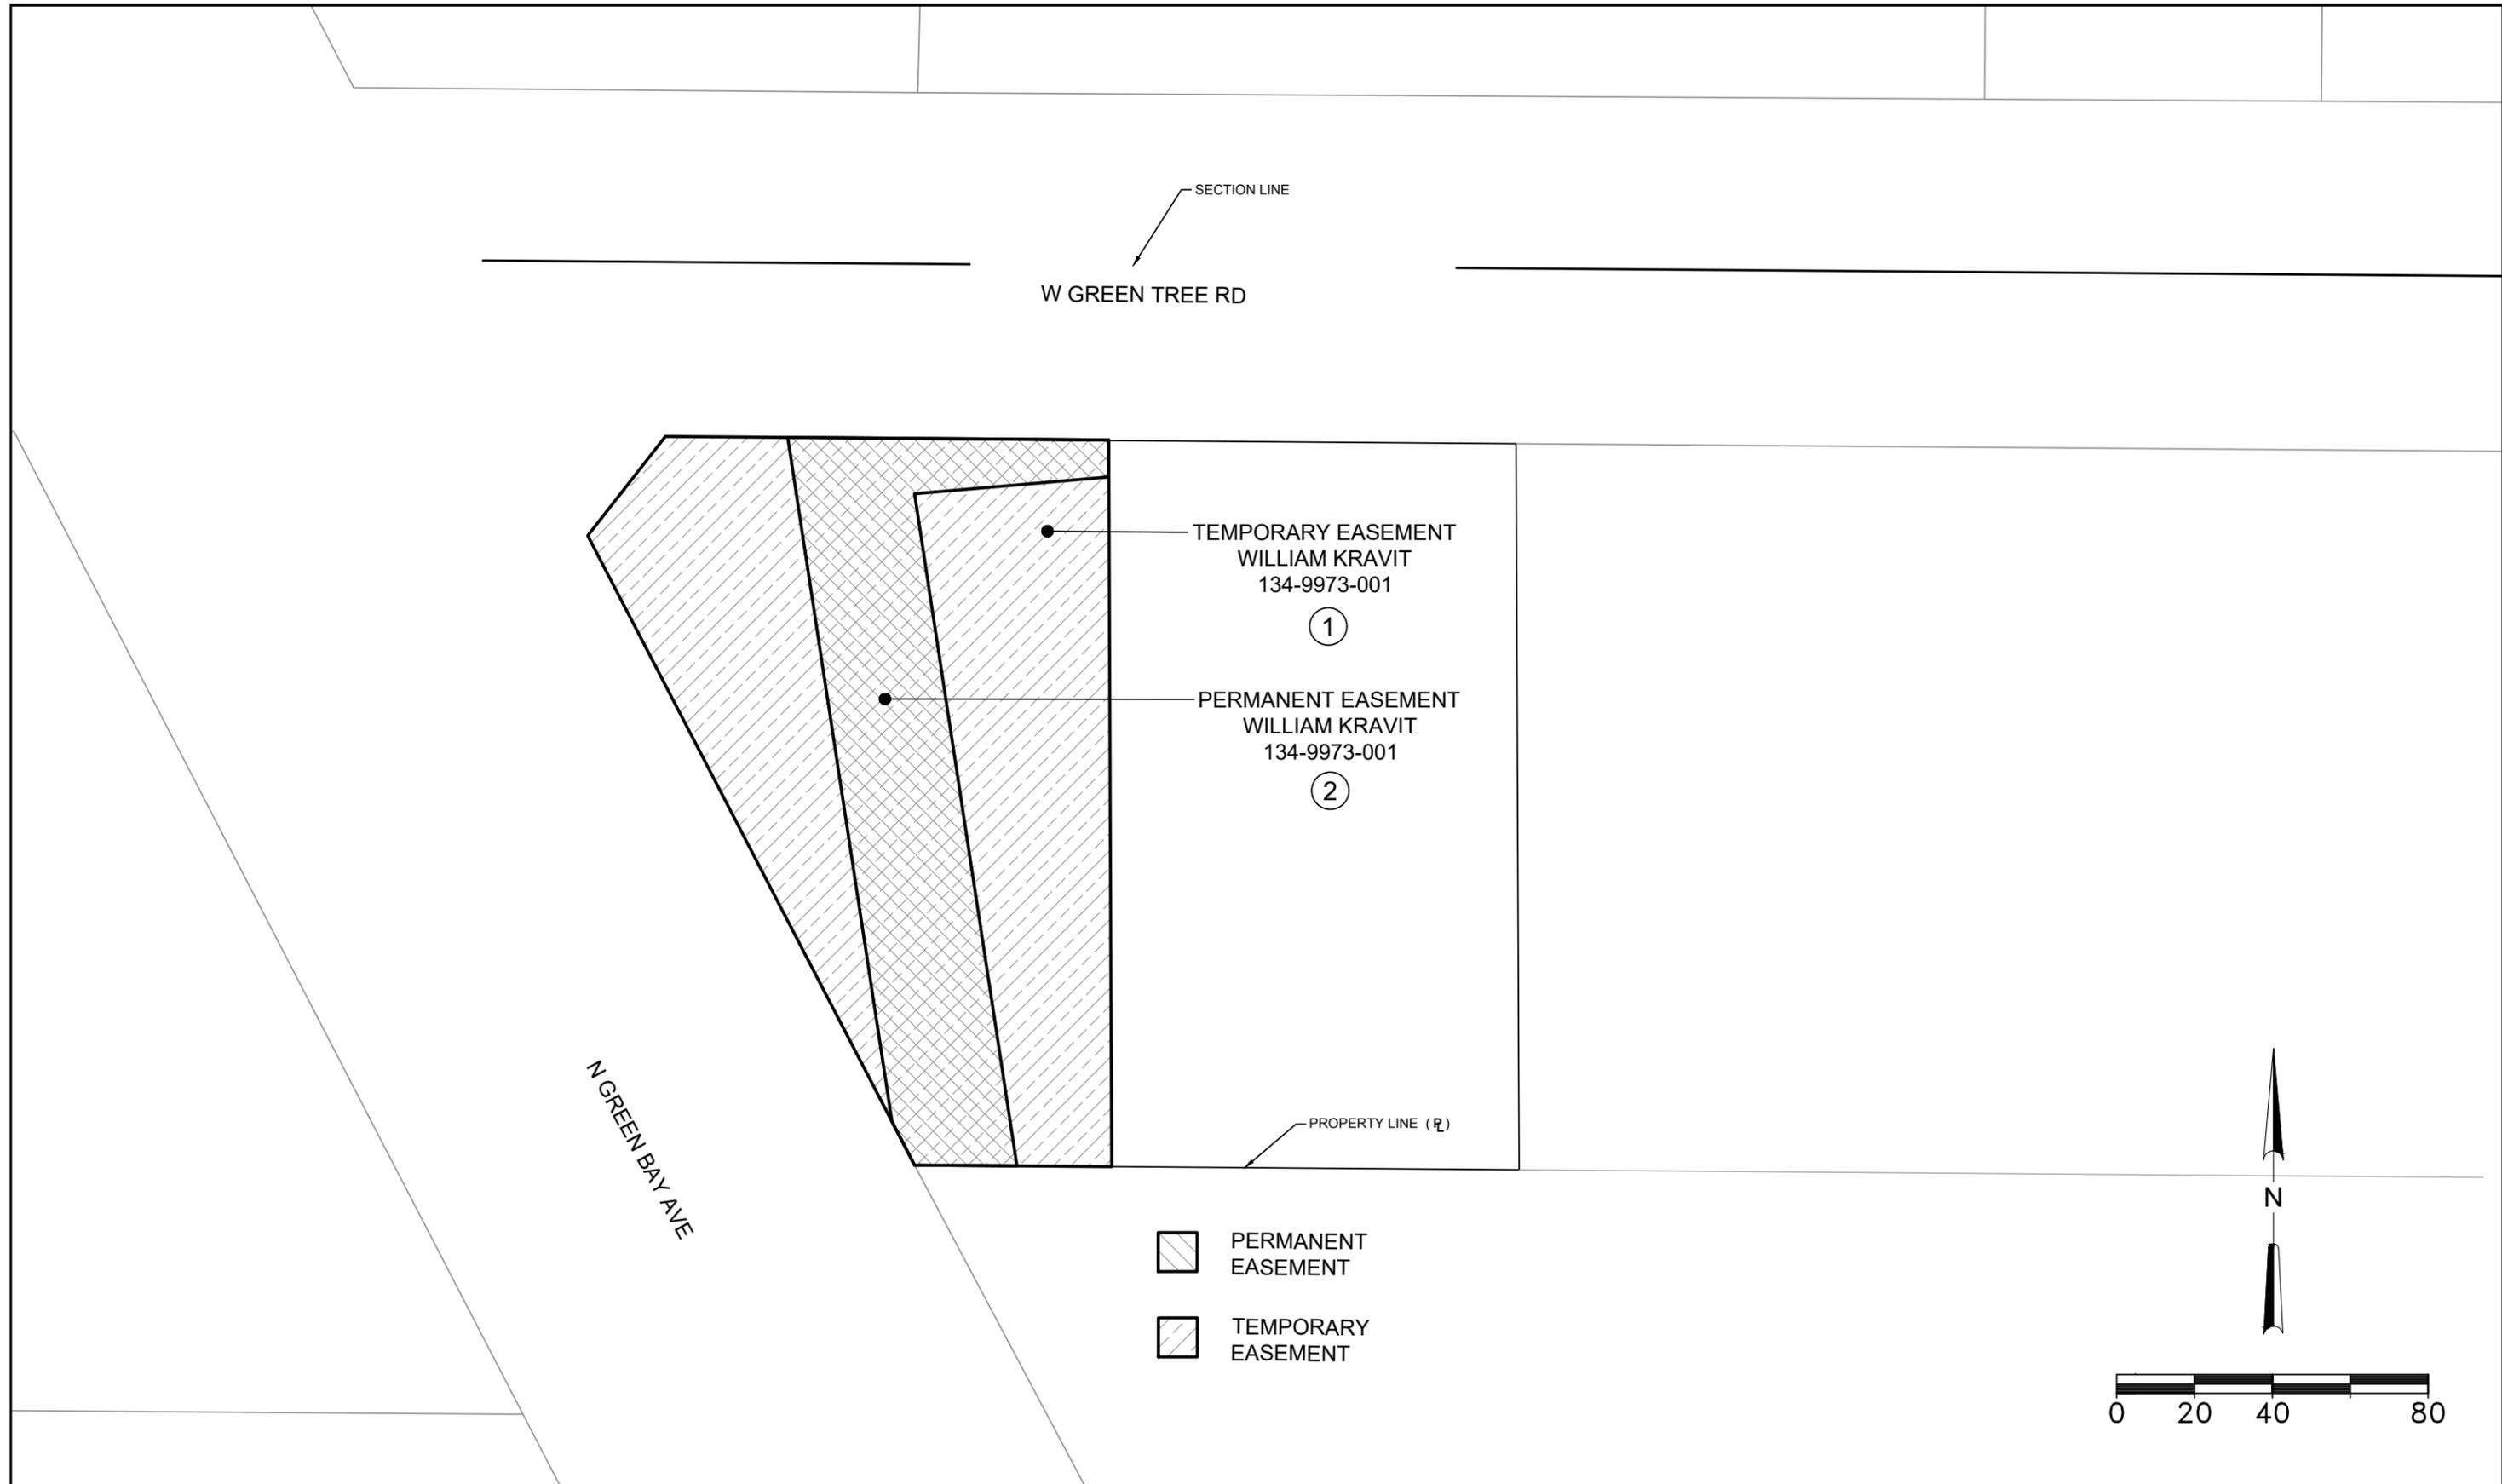

REUSE OF DOCUMENTS
 THIS DOCUMENT AND THE IDEAS AND DESIGNS INCORPORATED HEREIN IS AN INSTRUMENT OF PROFESSIONAL SERVICE AND IS NOT TO BE USED, IN WHOLE OR IN PART, FOR ANY OTHER PROJECT WITHOUT THE WRITTEN AUTHORIZATION OF THE MILWAUKEE METROPOLITAN SEWERAGE DISTRICT.

HORIZONTAL DATUM
 NAD83 WISCONSIN STATE PLANE SOUTH ZONE COORDINATE SYSTEM
VERTICAL DATUM
 NAVD88 NORTH AMERICAN VERTICAL DATUM OF 1988

PM
 B. HANK
 DRFT
 Z. ALBERT
 CHK
 D. TALARCZYK

REV. NO.	DATE	REVISION DESCRIPTION

BY
 APVD



MILWAUKEE METROPOLITAN SEWERAGE DISTRICT
 LINE 1 - MILL ROAD RELIEF SEWER
 LINE 2 - MMSD COMMISSION APPROVED 03-23-2026

DRAWING NO.: ACP03
 SHEET: 3
 DATE: MARCH, 2026
 CONTRACT: C04010
 MMSD FILE: ACP03.dwg



REUSE OF DOCUMENTS
 THIS DOCUMENT AND THE IDEAS AND DESIGNS INCORPORATED HEREIN IS AN INSTRUMENT OF PROFESSIONAL SERVICE AND IS NOT TO BE USED, IN WHOLE OR IN PART, FOR ANY OTHER PROJECT WITHOUT THE WRITTEN AUTHORIZATION OF THE MILWAUKEE METROPOLITAN SEWERAGE DISTRICT.

HORIZONTAL DATUM
 NAD83 WISCONSIN STATE PLANE SOUTH ZONE COORDINATE SYSTEM
VERTICAL DATUM
 NAVD88 NORTH AMERICAN VERTICAL DATUM OF 1988


PM
 B. HANK
 DRFT
 Z. ALBERT
 CHK
 D. TALARCZYK

REV. NO.	DATE	REVISION DESCRIPTION	BY	APVD



MILWAUKEE METROPOLITAN SEWERAGE DISTRICT
 LINE 1 - MILL ROAD RELIEF SEWER
 LINE 2 - MMSD COMMISSION APPROVED 03-23-2026

DRAWING NO.: ACP04
 SHEET: 4
 DATE: MARCH, 2026
 CONTRACT: C04010
 MMSD FILE: ACP03.dwg

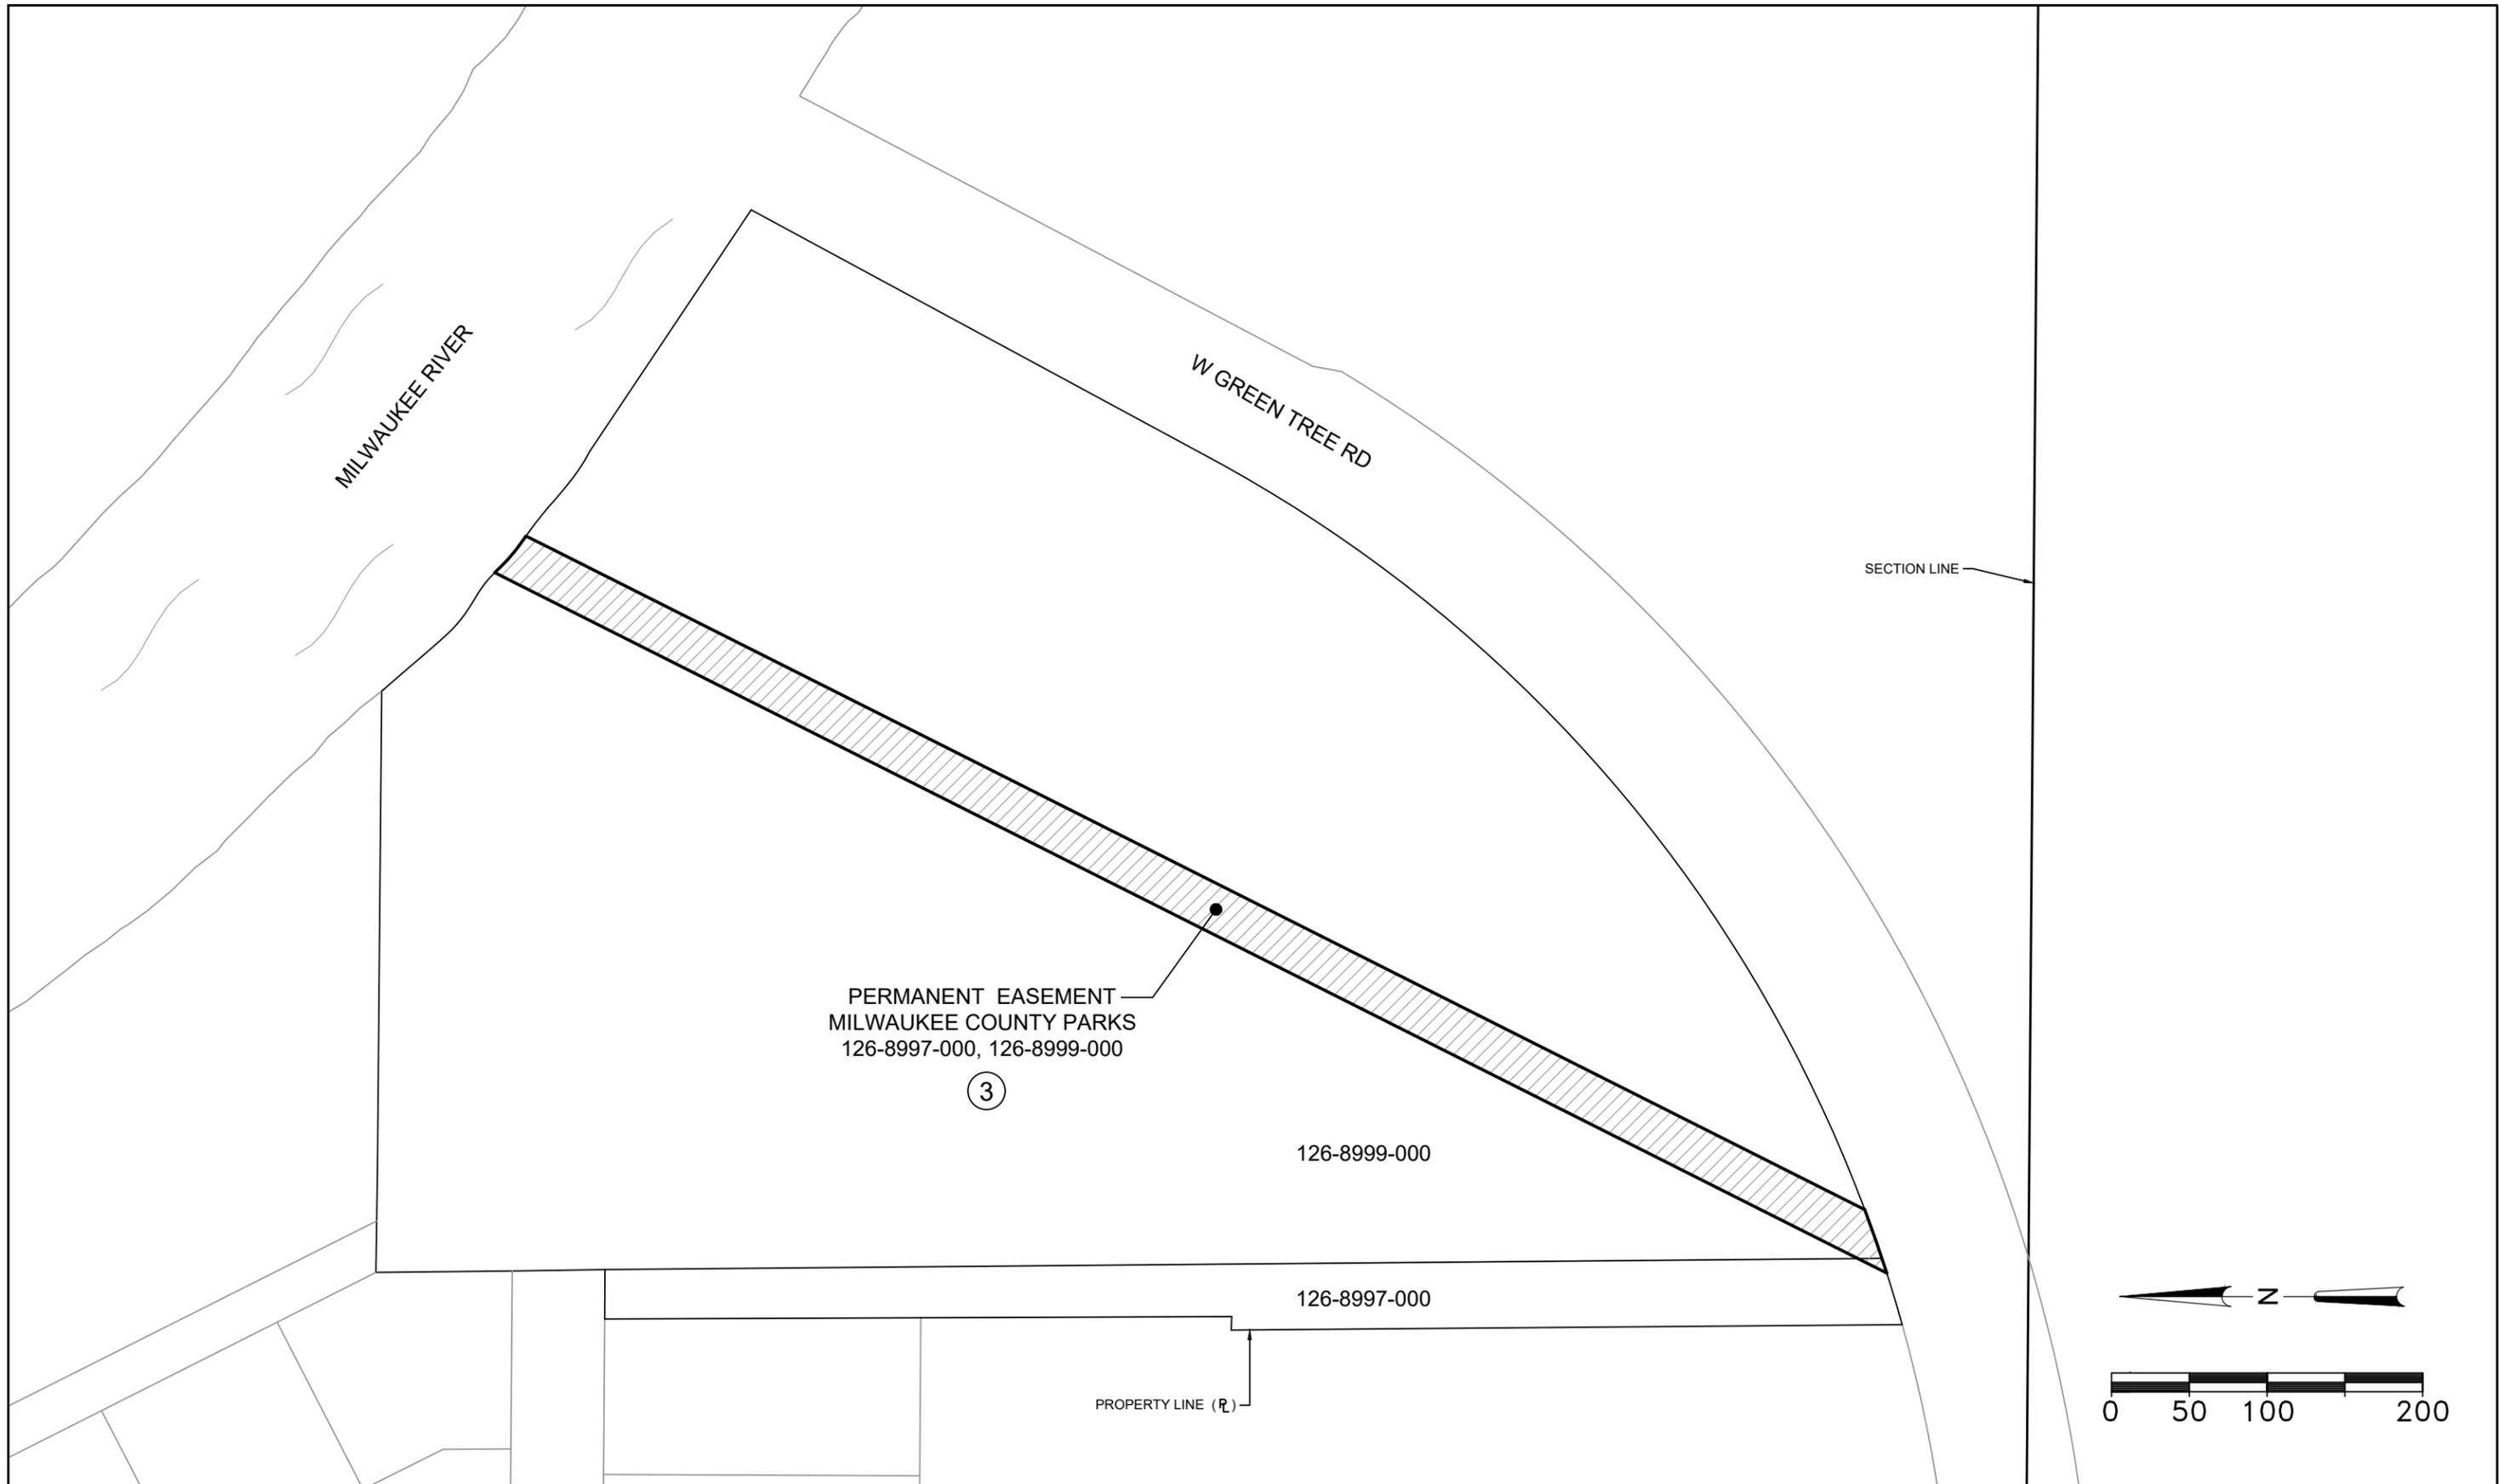

REUSE OF DOCUMENTS
 THIS DOCUMENT AND THE IDEAS AND DESIGNS INCORPORATED HEREIN IS AN INSTRUMENT OF PROFESSIONAL SERVICE AND IS NOT TO BE USED, IN WHOLE OR IN PART, FOR ANY OTHER PROJECT WITHOUT THE WRITTEN AUTHORIZATION OF THE MILWAUKEE METROPOLITAN SEWERAGE DISTRICT.

HORIZONTAL DATUM
 NAD83 WISCONSIN STATE PLANE SOUTH ZONE COORDINATE SYSTEM
VERTICAL DATUM
 NAVD88 NORTH AMERICAN VERTICAL DATUM OF 1988


PM
 B. HANK
 DRFT
 Z. ALBERT
 CHK
 D. TALARCZYK

REV. NO.	DATE	REVISION DESCRIPTION	BY	APVD



MILWAUKEE METROPOLITAN SEWERAGE DISTRICT
 LINE 1 - MILL ROAD RELIEF SEWER
 LINE 2 - MMSD COMMISSION APPROVED 03-23-2026

DRAWING NO.:	ACP05
SHEET:	5
DATE:	MARCH, 2026
CONTRACT:	C04010
MMSD FILE:	ACP05.dwg

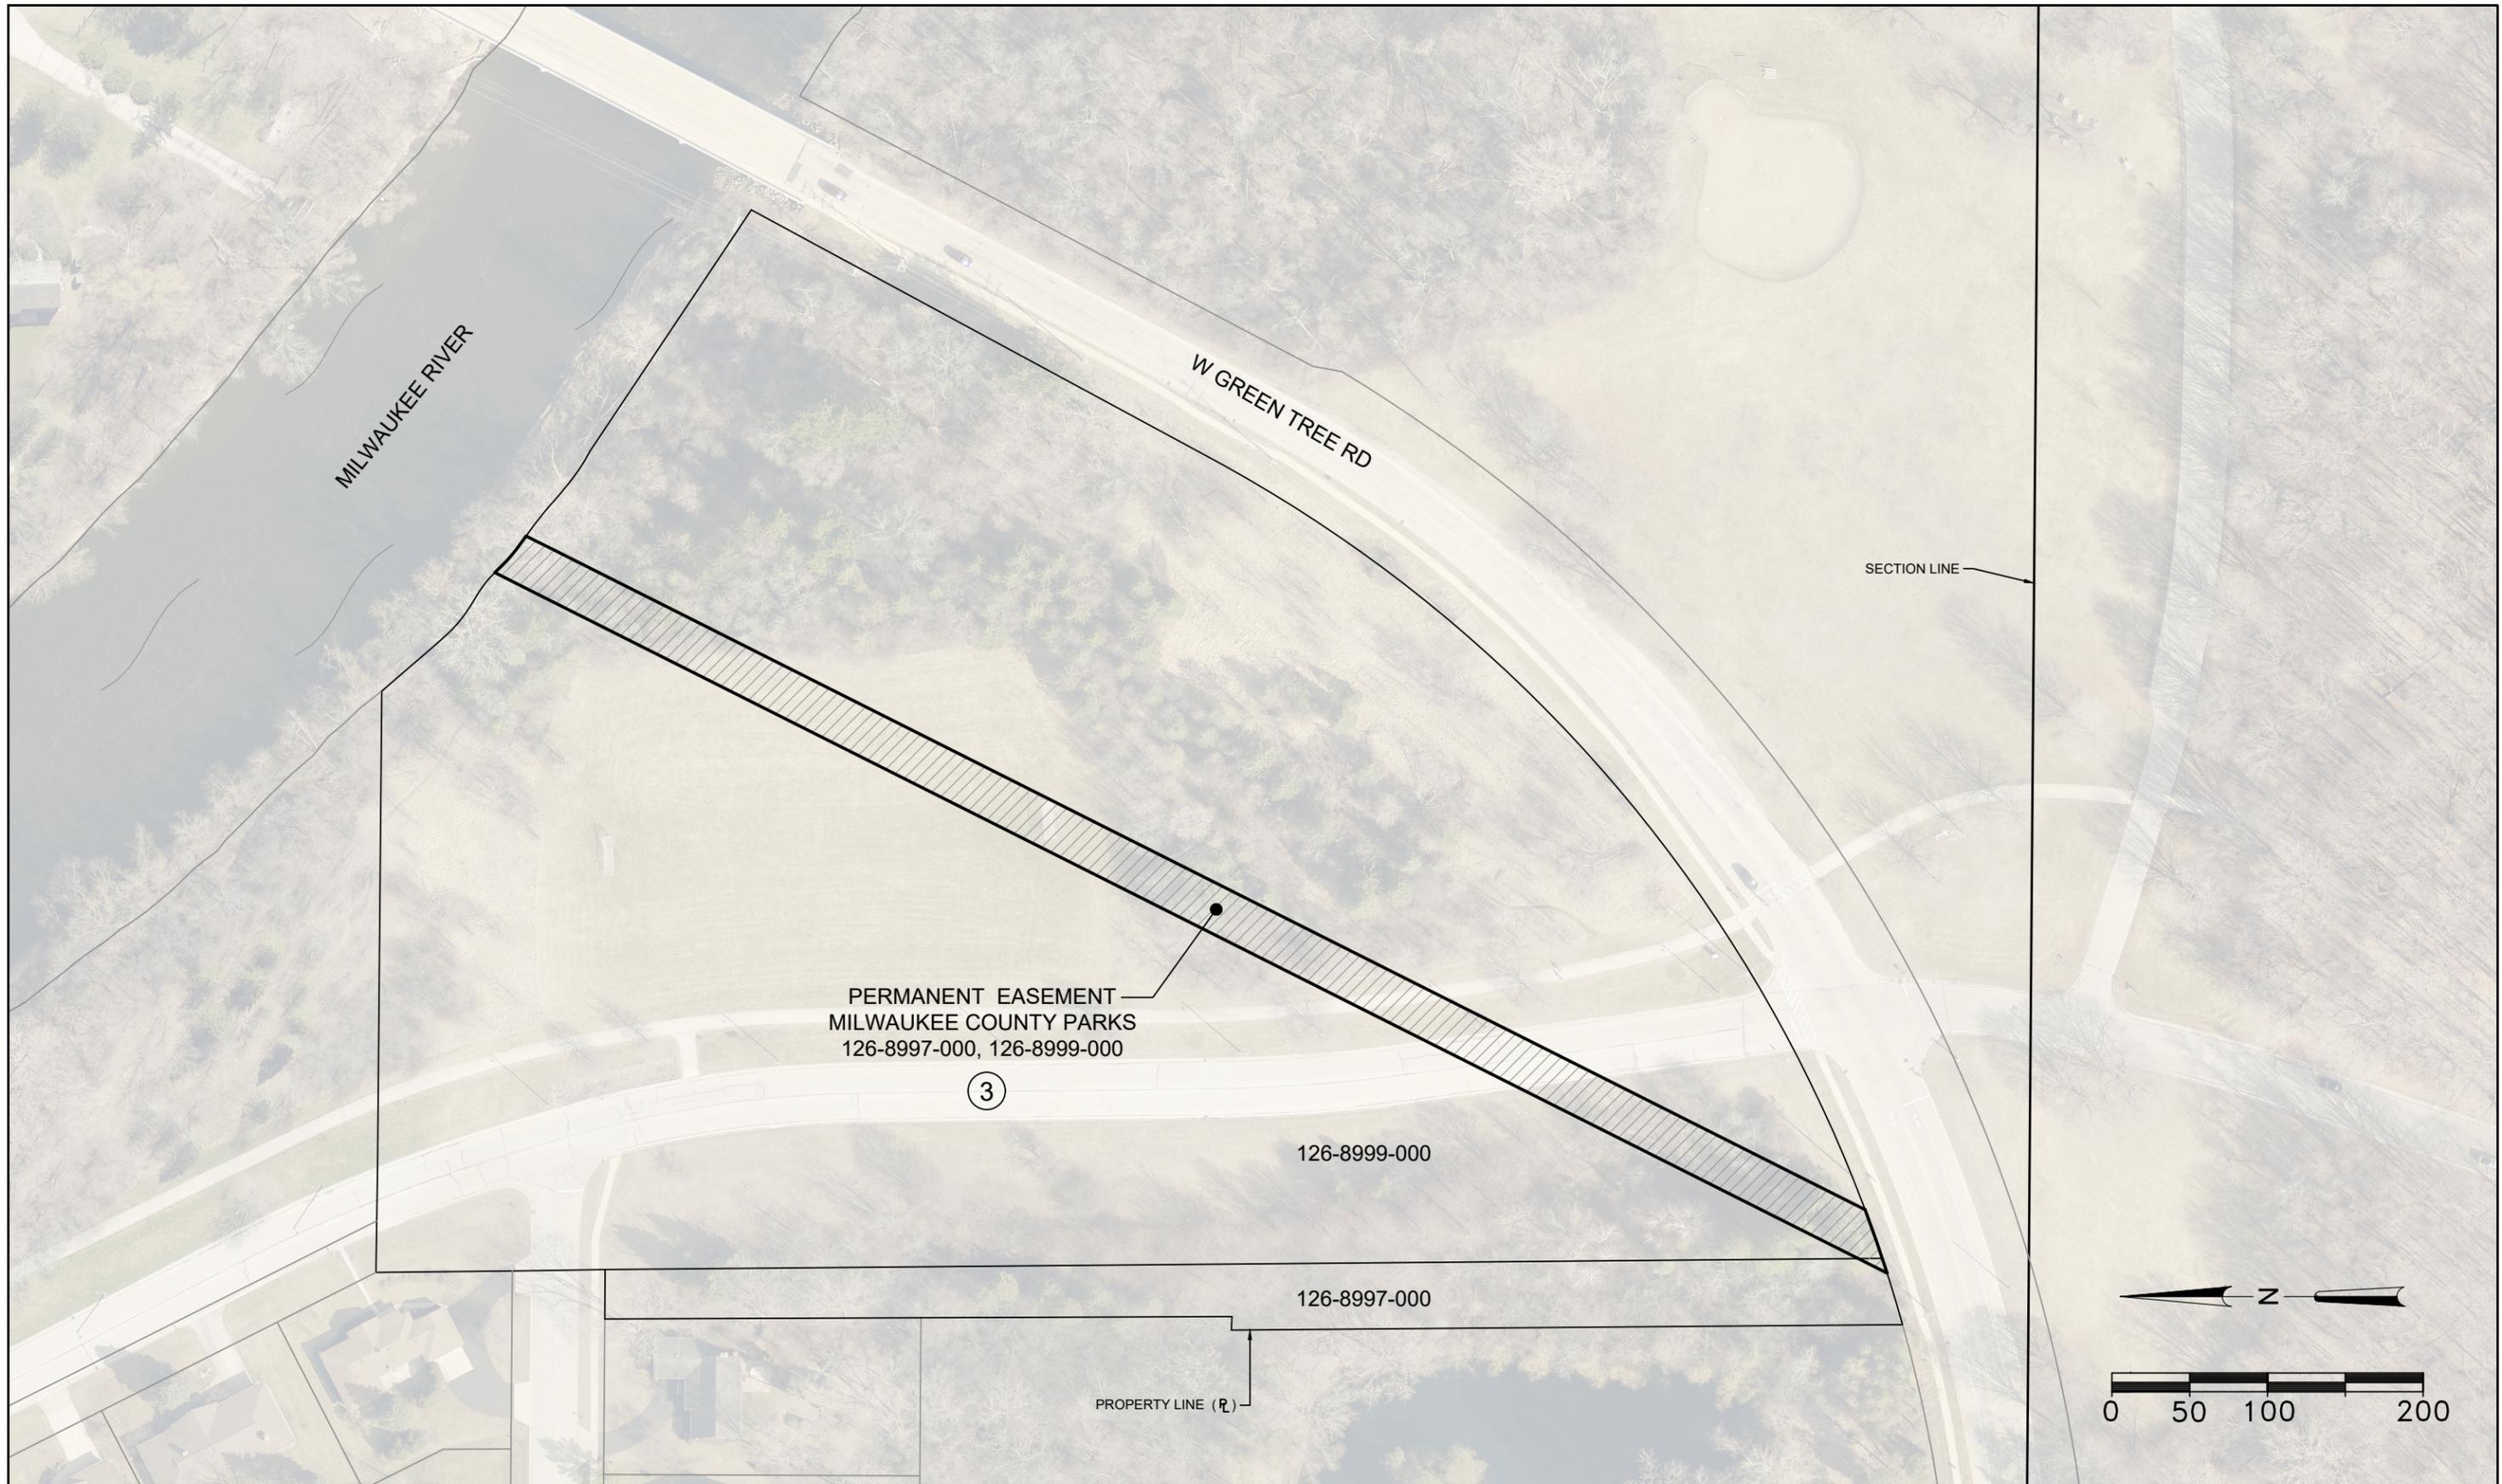

REUSE OF DOCUMENTS
 THIS DOCUMENT AND THE IDEAS AND DESIGNS INCORPORATED HEREIN IS AN INSTRUMENT OF PROFESSIONAL SERVICE AND IS NOT TO BE USED, IN WHOLE OR IN PART, FOR ANY OTHER PROJECT WITHOUT THE WRITTEN AUTHORIZATION OF THE MILWAUKEE METROPOLITAN SEWERAGE DISTRICT.

HORIZONTAL DATUM
 NAD83 WISCONSIN STATE PLANE SOUTH ZONE COORDINATE SYSTEM
VERTICAL DATUM
 NAVD88 NORTH AMERICAN VERTICAL DATUM OF 1988

PM
 B. HANK
 DRFT
 Z. ALBERT
 CHK
 D. TALARCZYK

REV. NO.	DATE	REVISION DESCRIPTION	BY	APVD



MILWAUKEE METROPOLITAN SEWERAGE DISTRICT
 LINE 1 - MILL ROAD RELIEF SEWER
 LINE 2 - MMSD COMMISSION APPROVED 03-23-2026

DRAWING NO.:	ACP06
SHEET:	6
DATE:	MARCH, 2026
CONTRACT:	C04010
MMSD FILE:	ACP05.dwg